




File name pdf:	+2.pdf	Date:	7.3.2011	Floor:	+2	Phase:	Annex 1 4	KUKKUK s.r.o./DLV	+2	Scale:	1:500@A3	5	25 m
File name dwg:	4_PS_G_A01_F_020_XX_02.dwg												

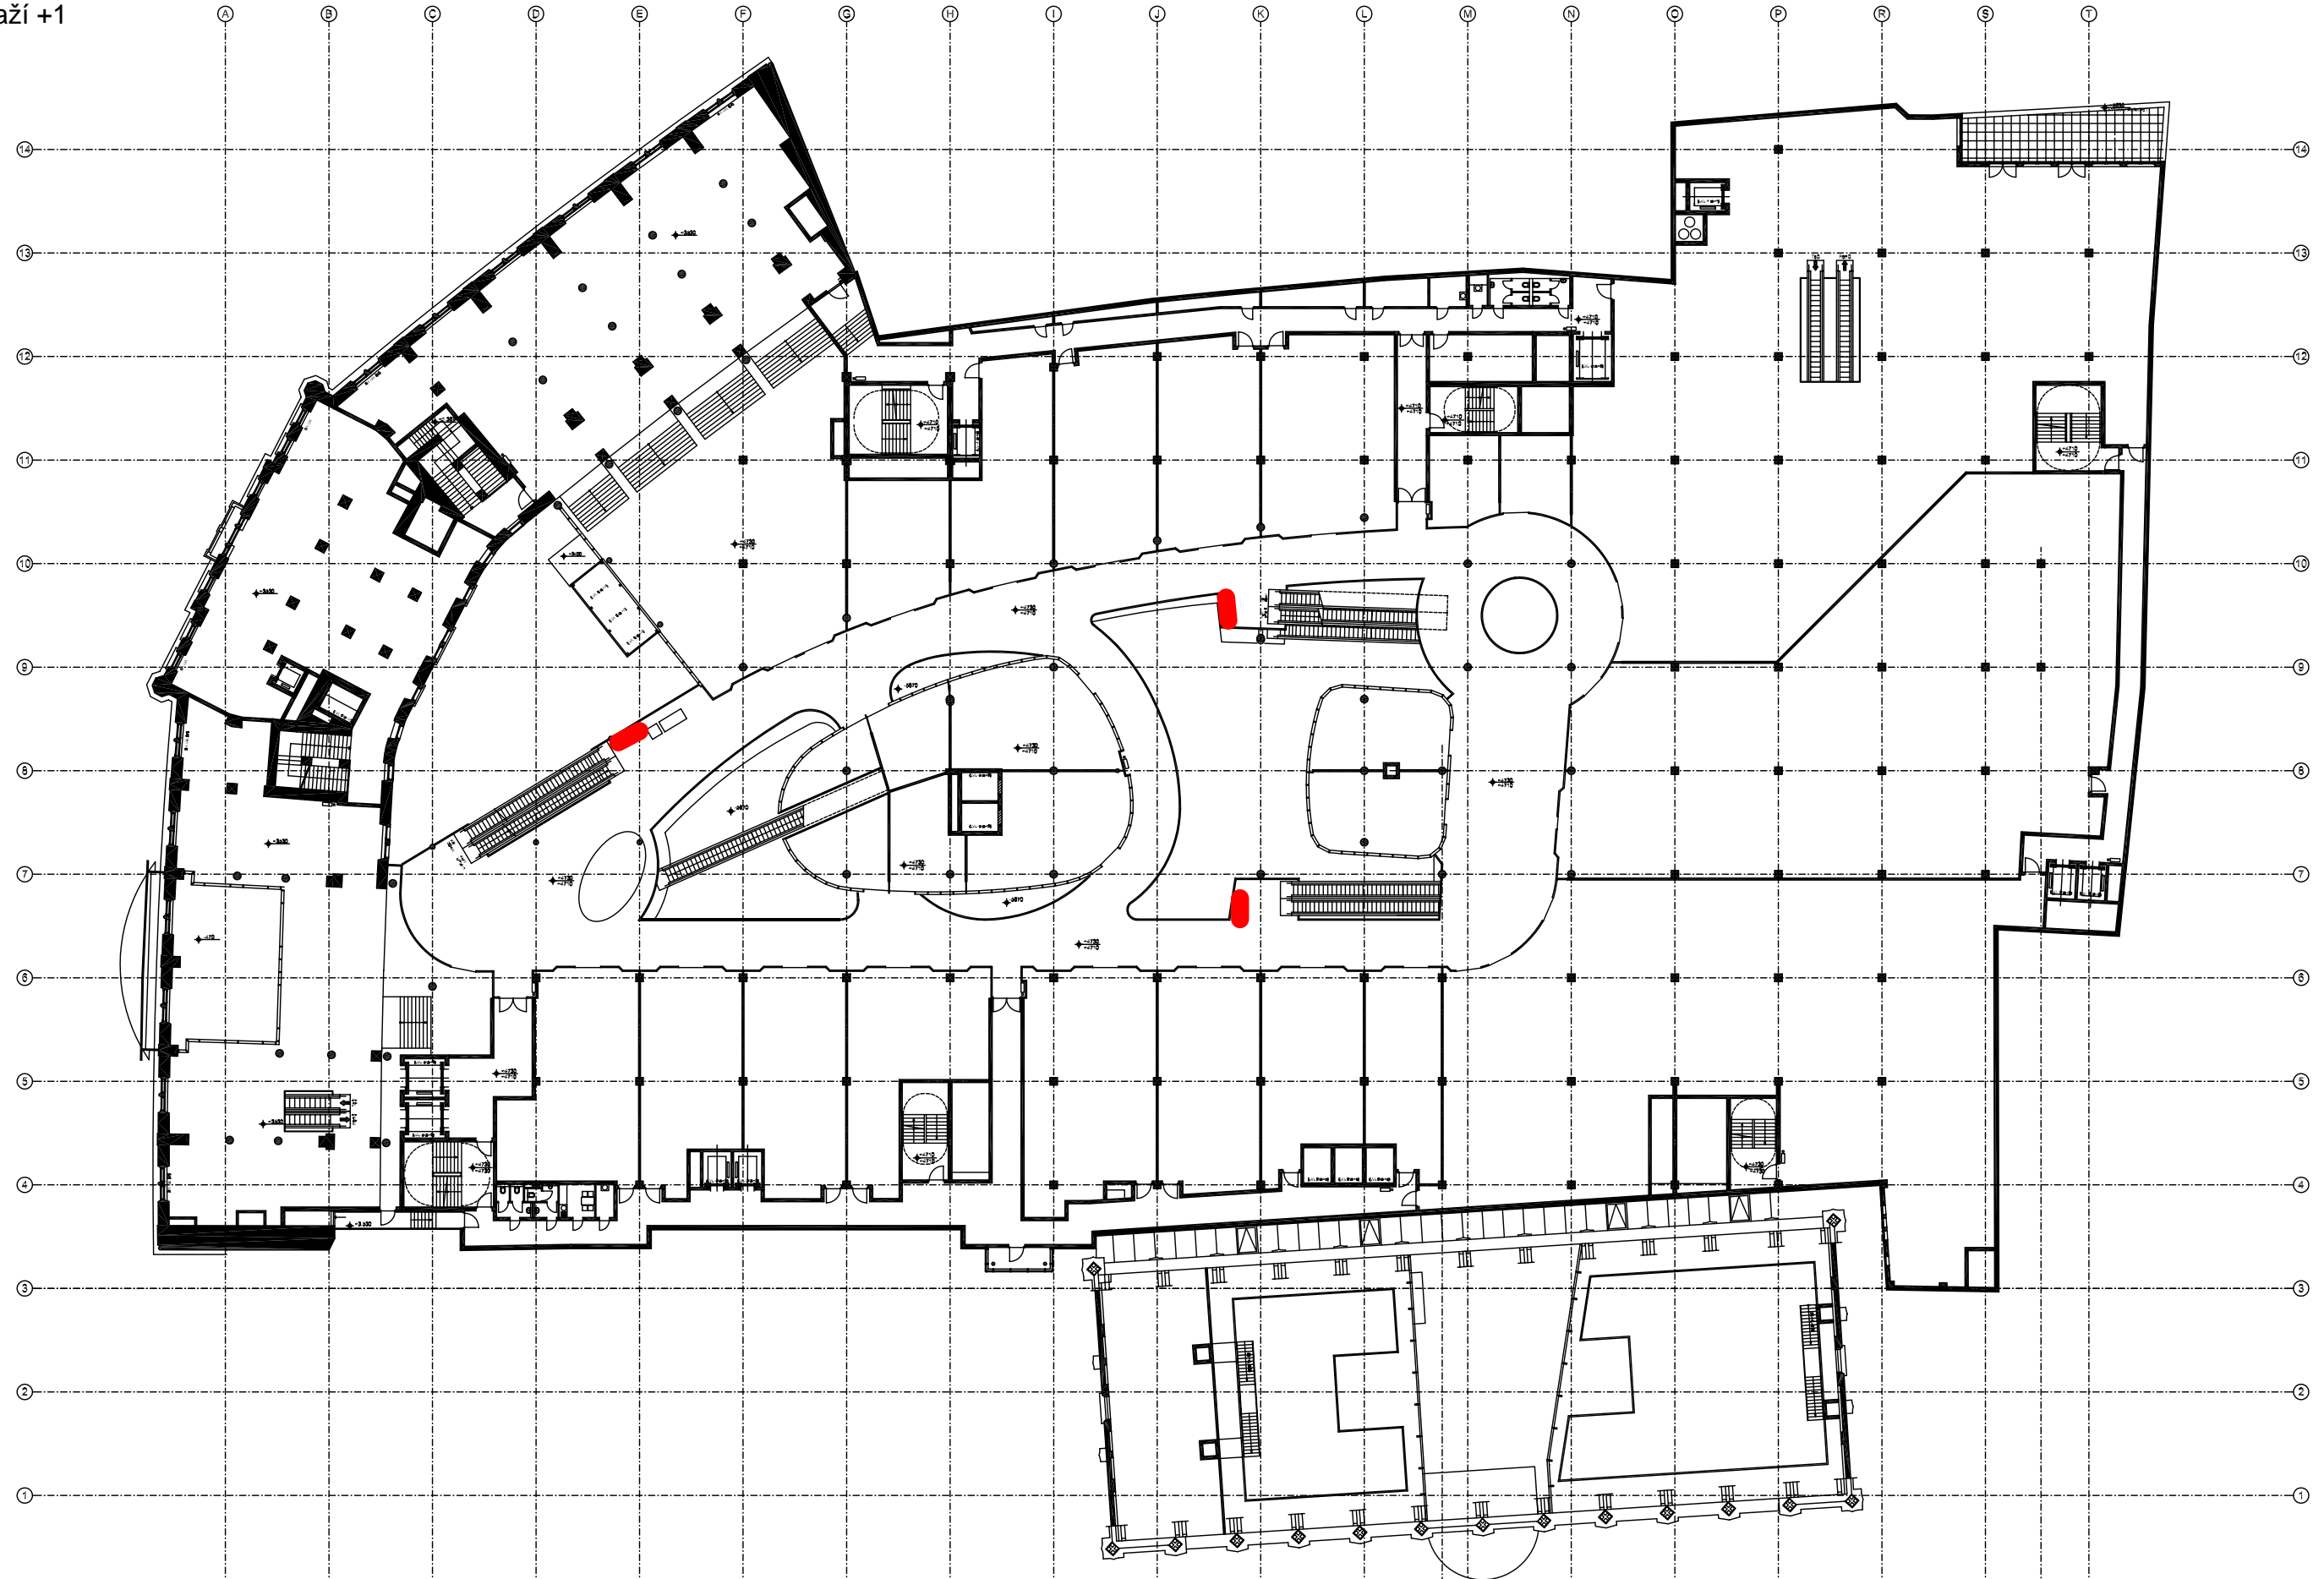

File name pdf:	+1.pdf	Date:	7.3.2011	Floor:	+1	Phase:	Annex 1	4	KUKKUK s.r.o. /DLV	+1	Scale:	1:500@A3	5	25 m
File name dwg:	4_PS_G_A01_F_010_XX_06.dwg													

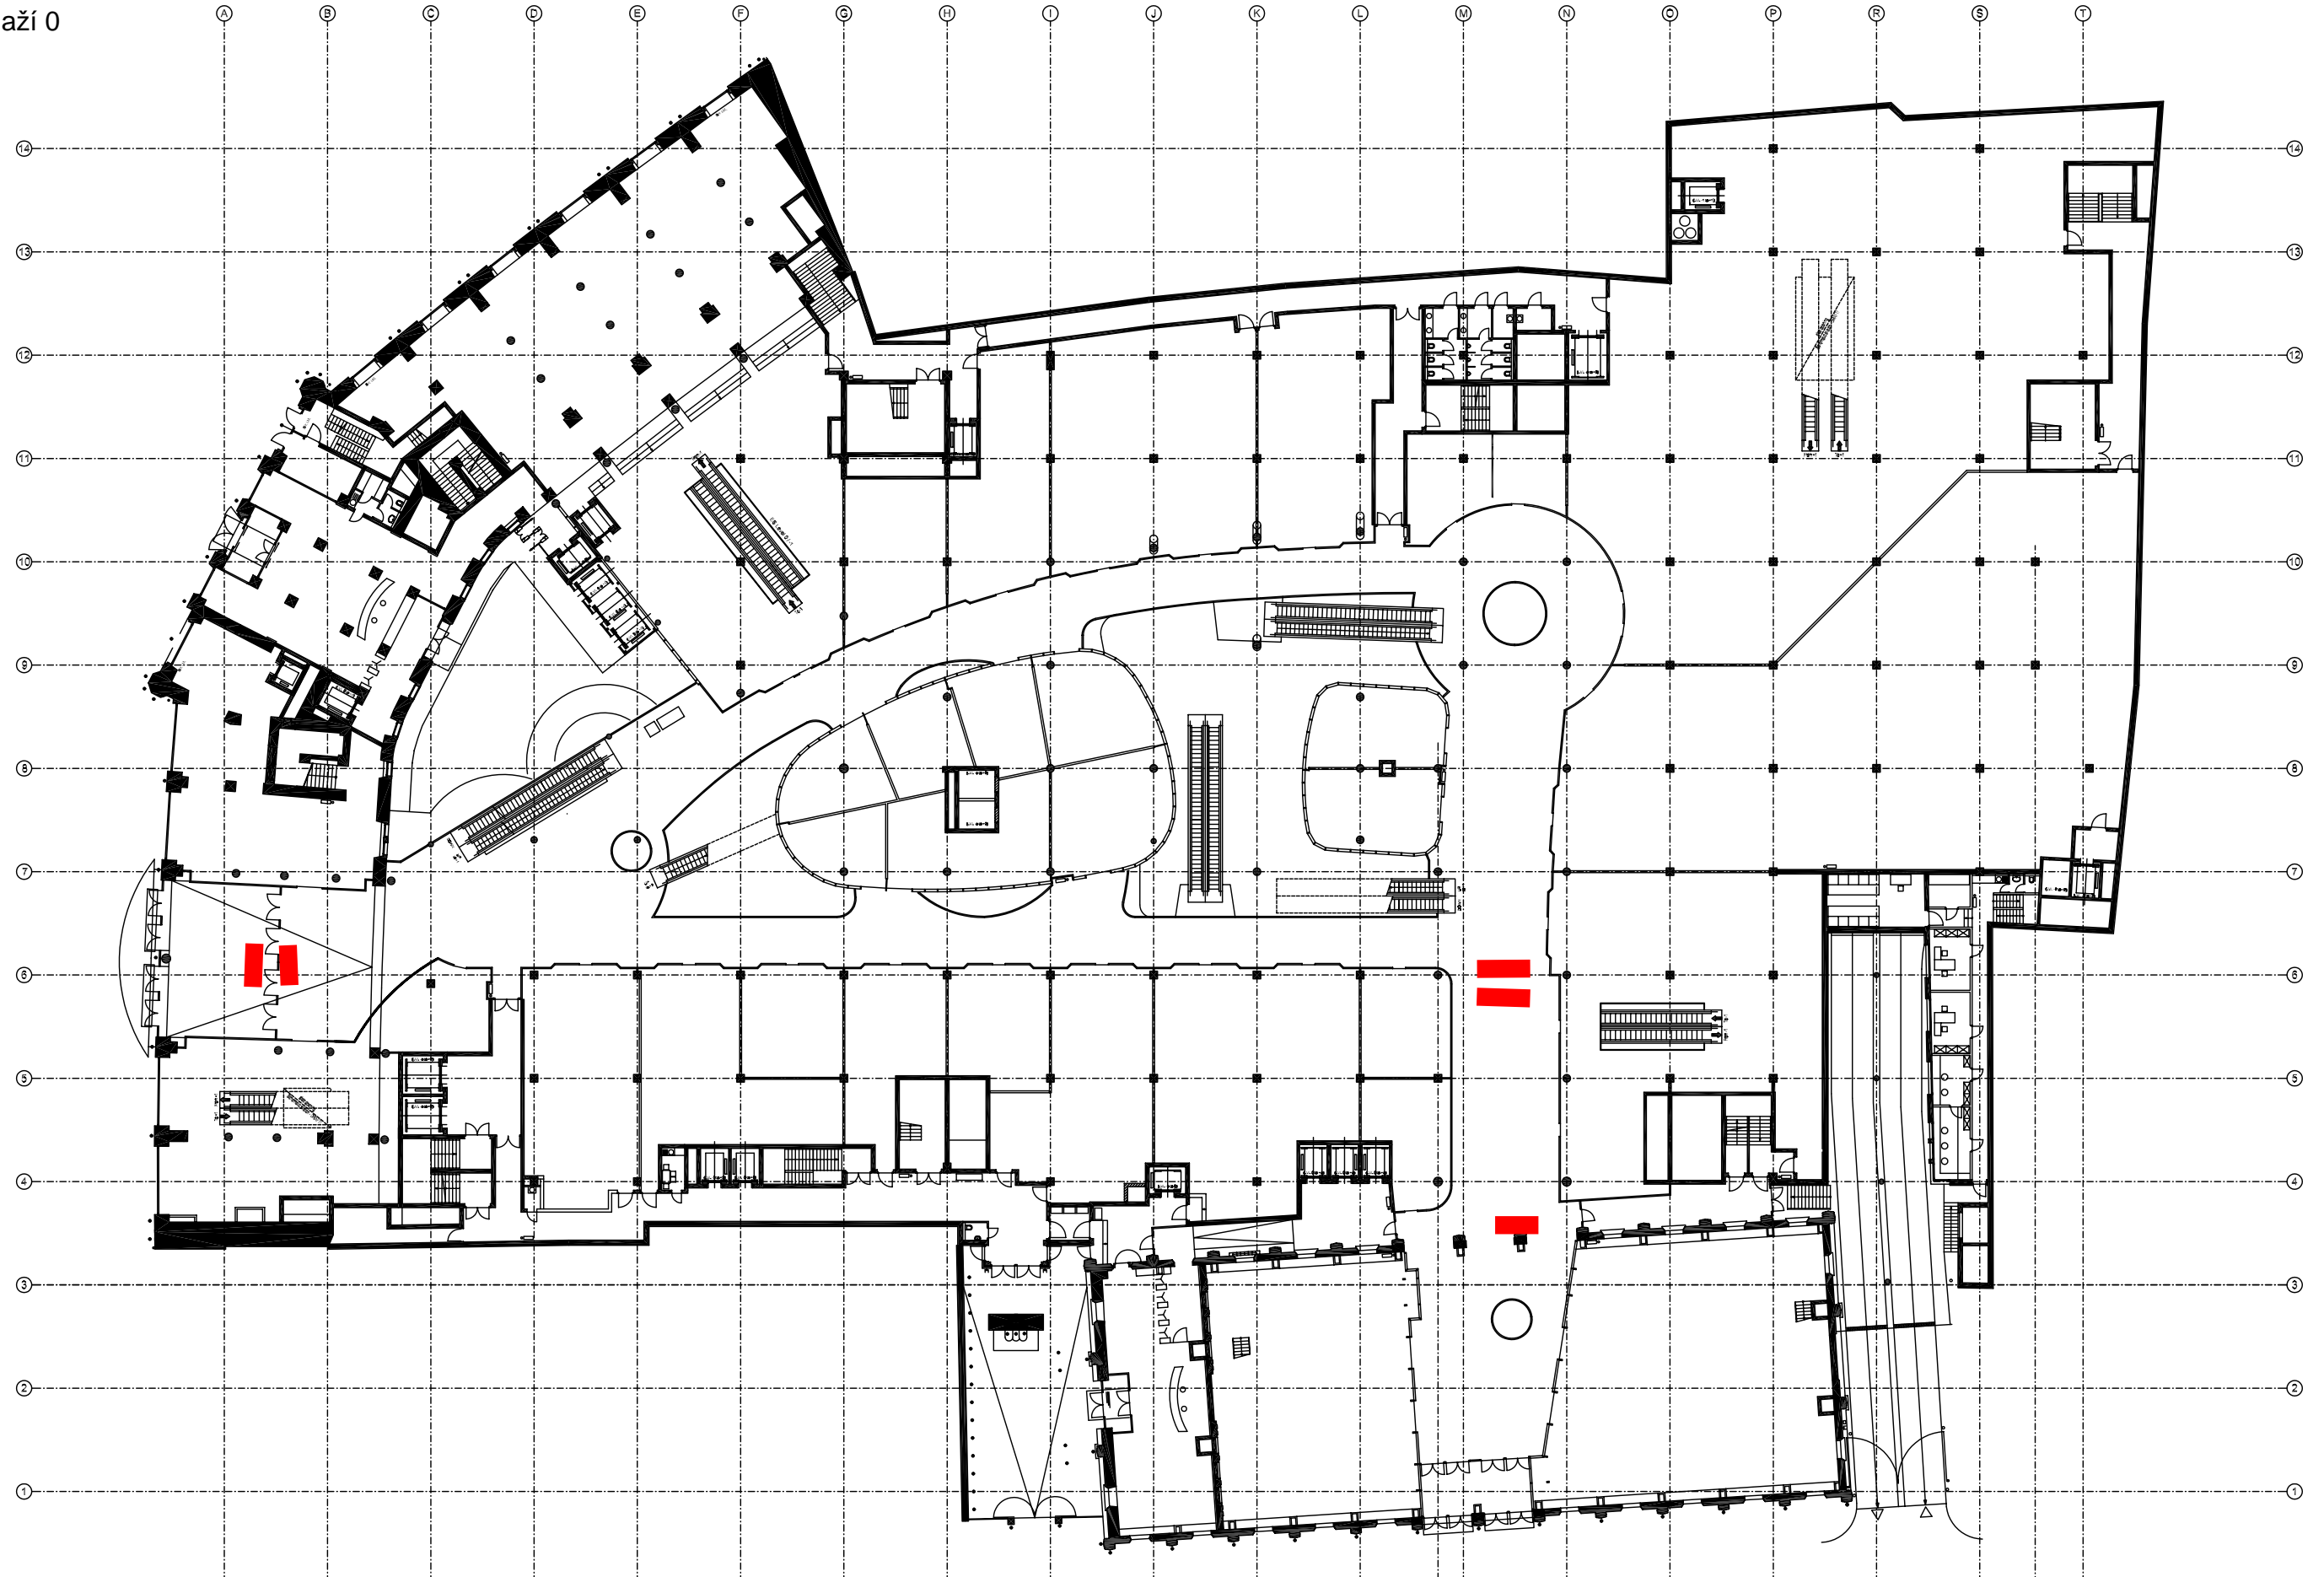

File name pdf:	0.pdf	Date:	7.3.2011	Floor:	0	Phase:	Annex 1 4	KUKKUK s.r.o. /DLV	0	Scale:	1:500@A3	5	25 m
File name dwg:	4_PS_G_A01_F_000_XX_08.dwg												

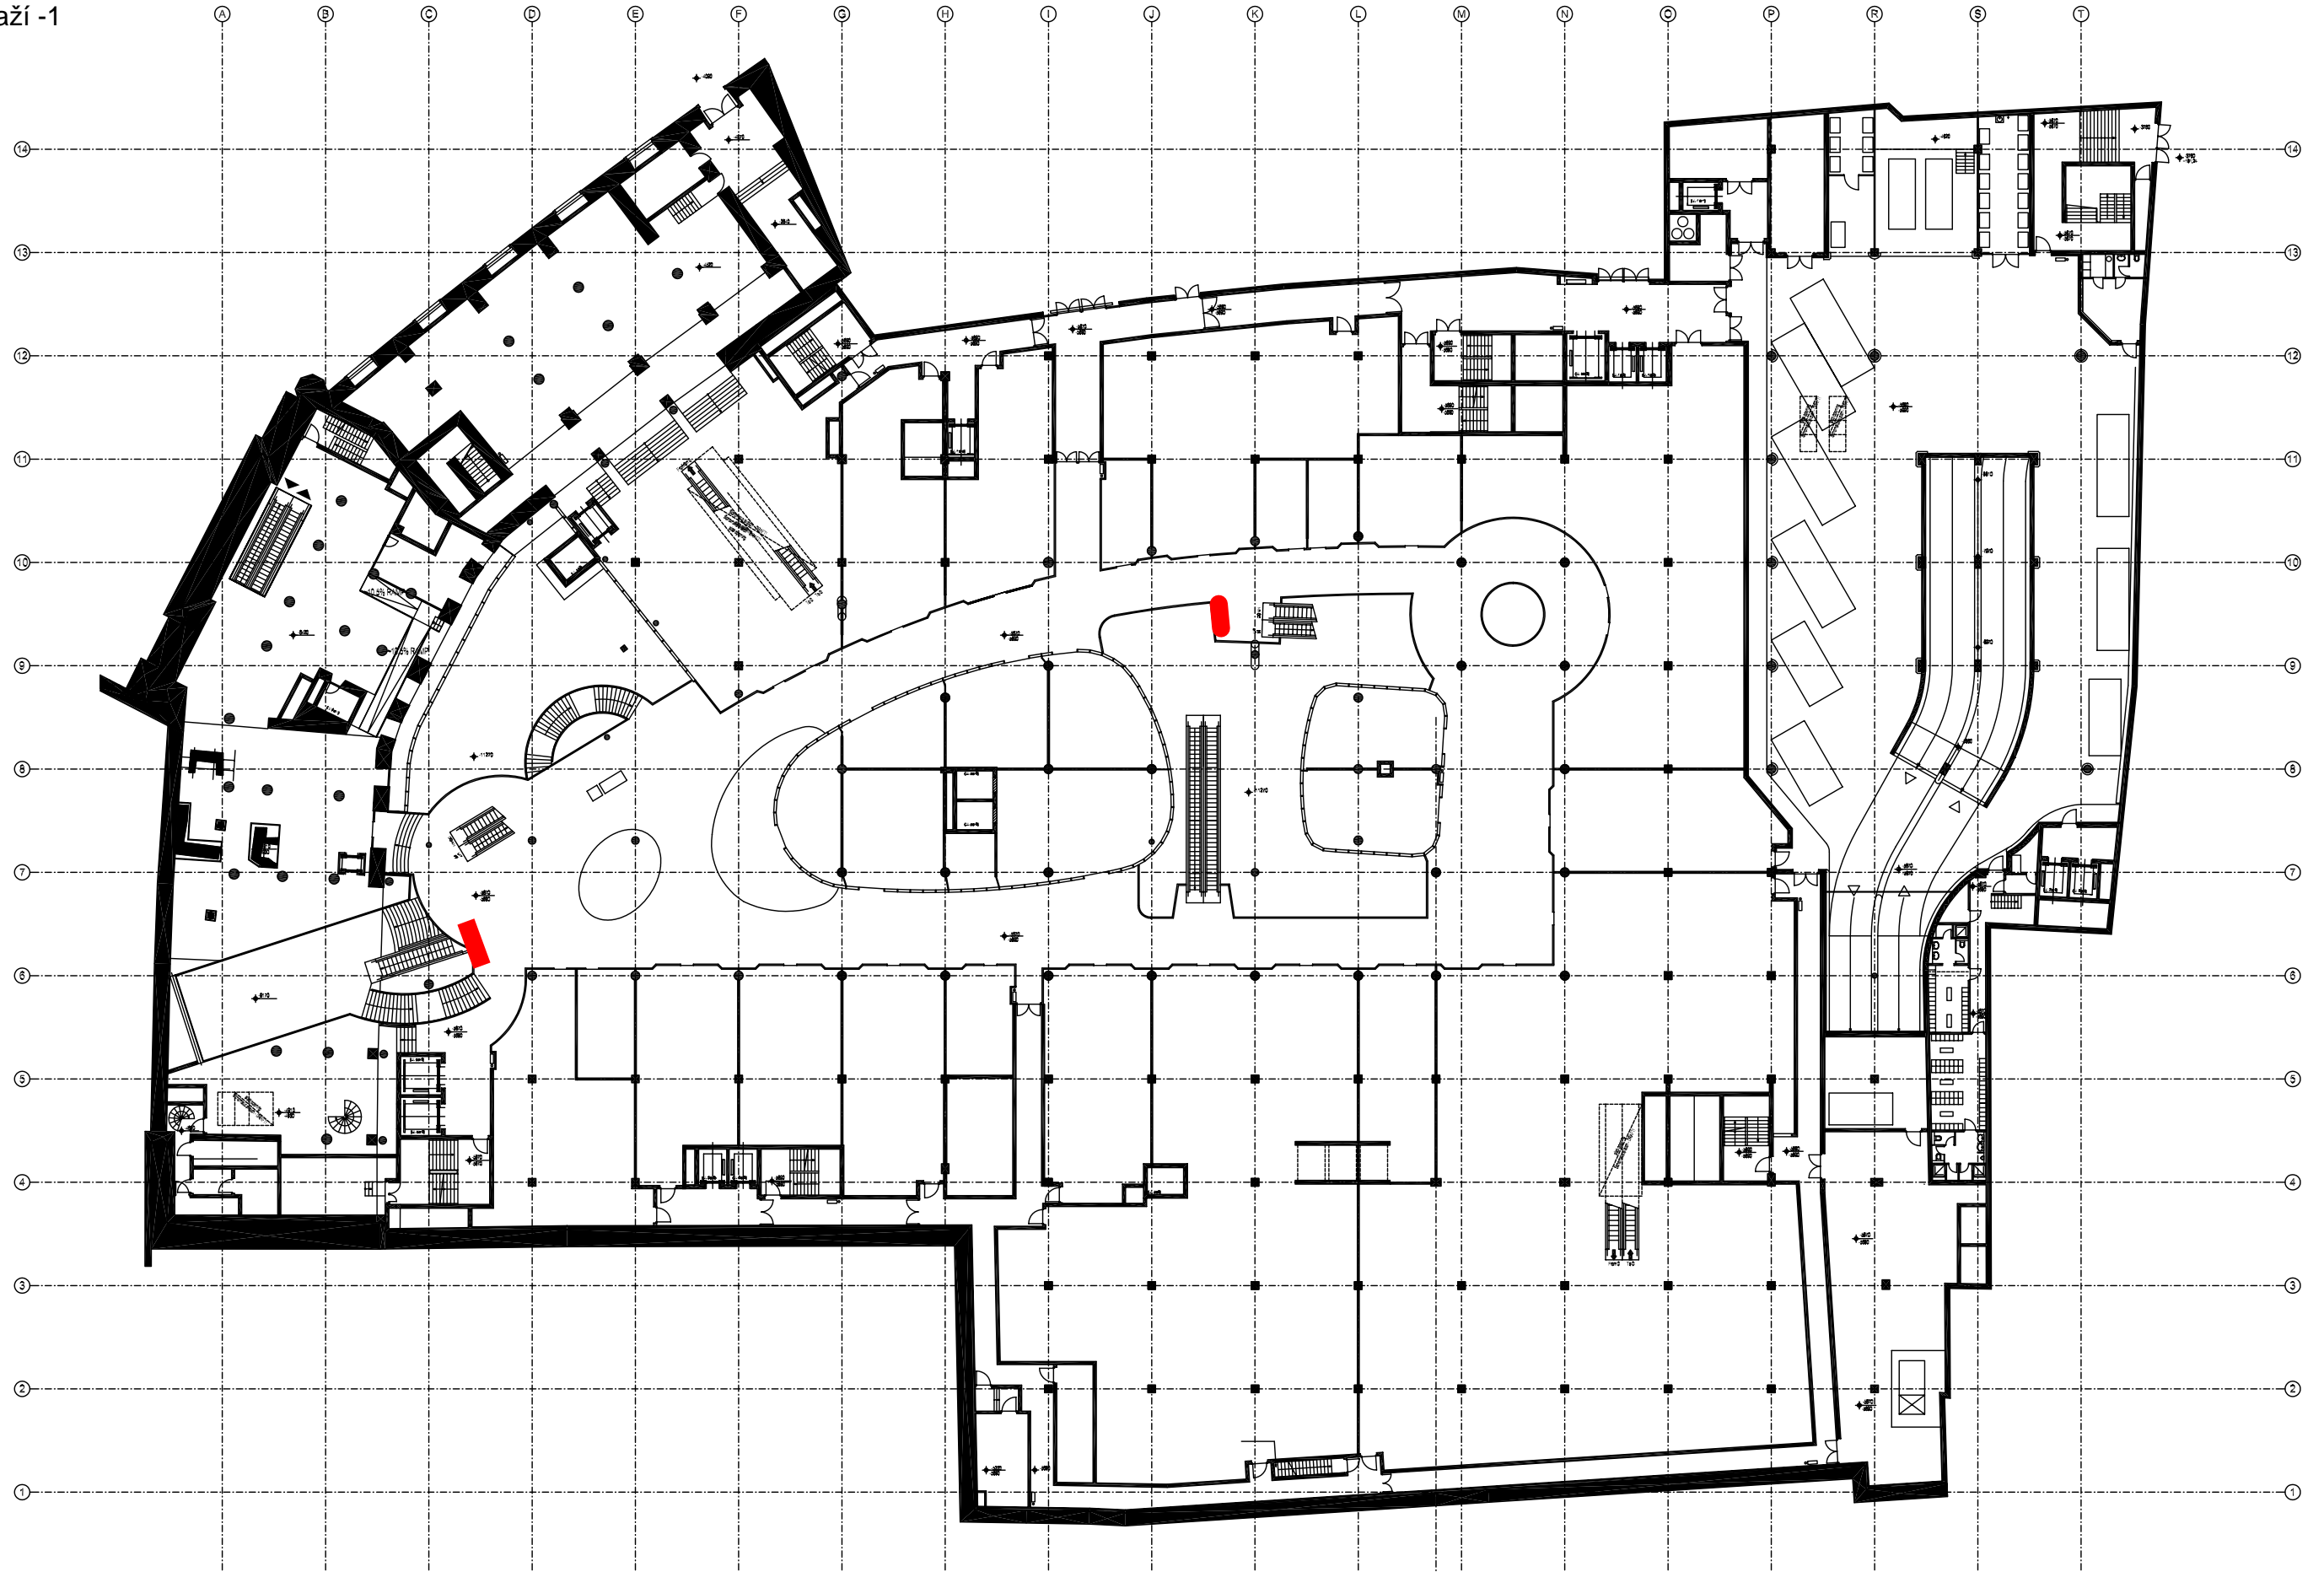

File name pdf:	-1.pdf	Date:	7.3.2011	Floor:	-1	Phase:	Annex 1	4	KUKKUK s.r.o./DLV	-1	Scale:	1:500@A3	5	25 m
File name dwg:	4_PS_G_A01_F_-10_XX_05.dwg													

